



1 W REAR ELEVATION
A-4 SCALE: 1/4" = 1'-0"

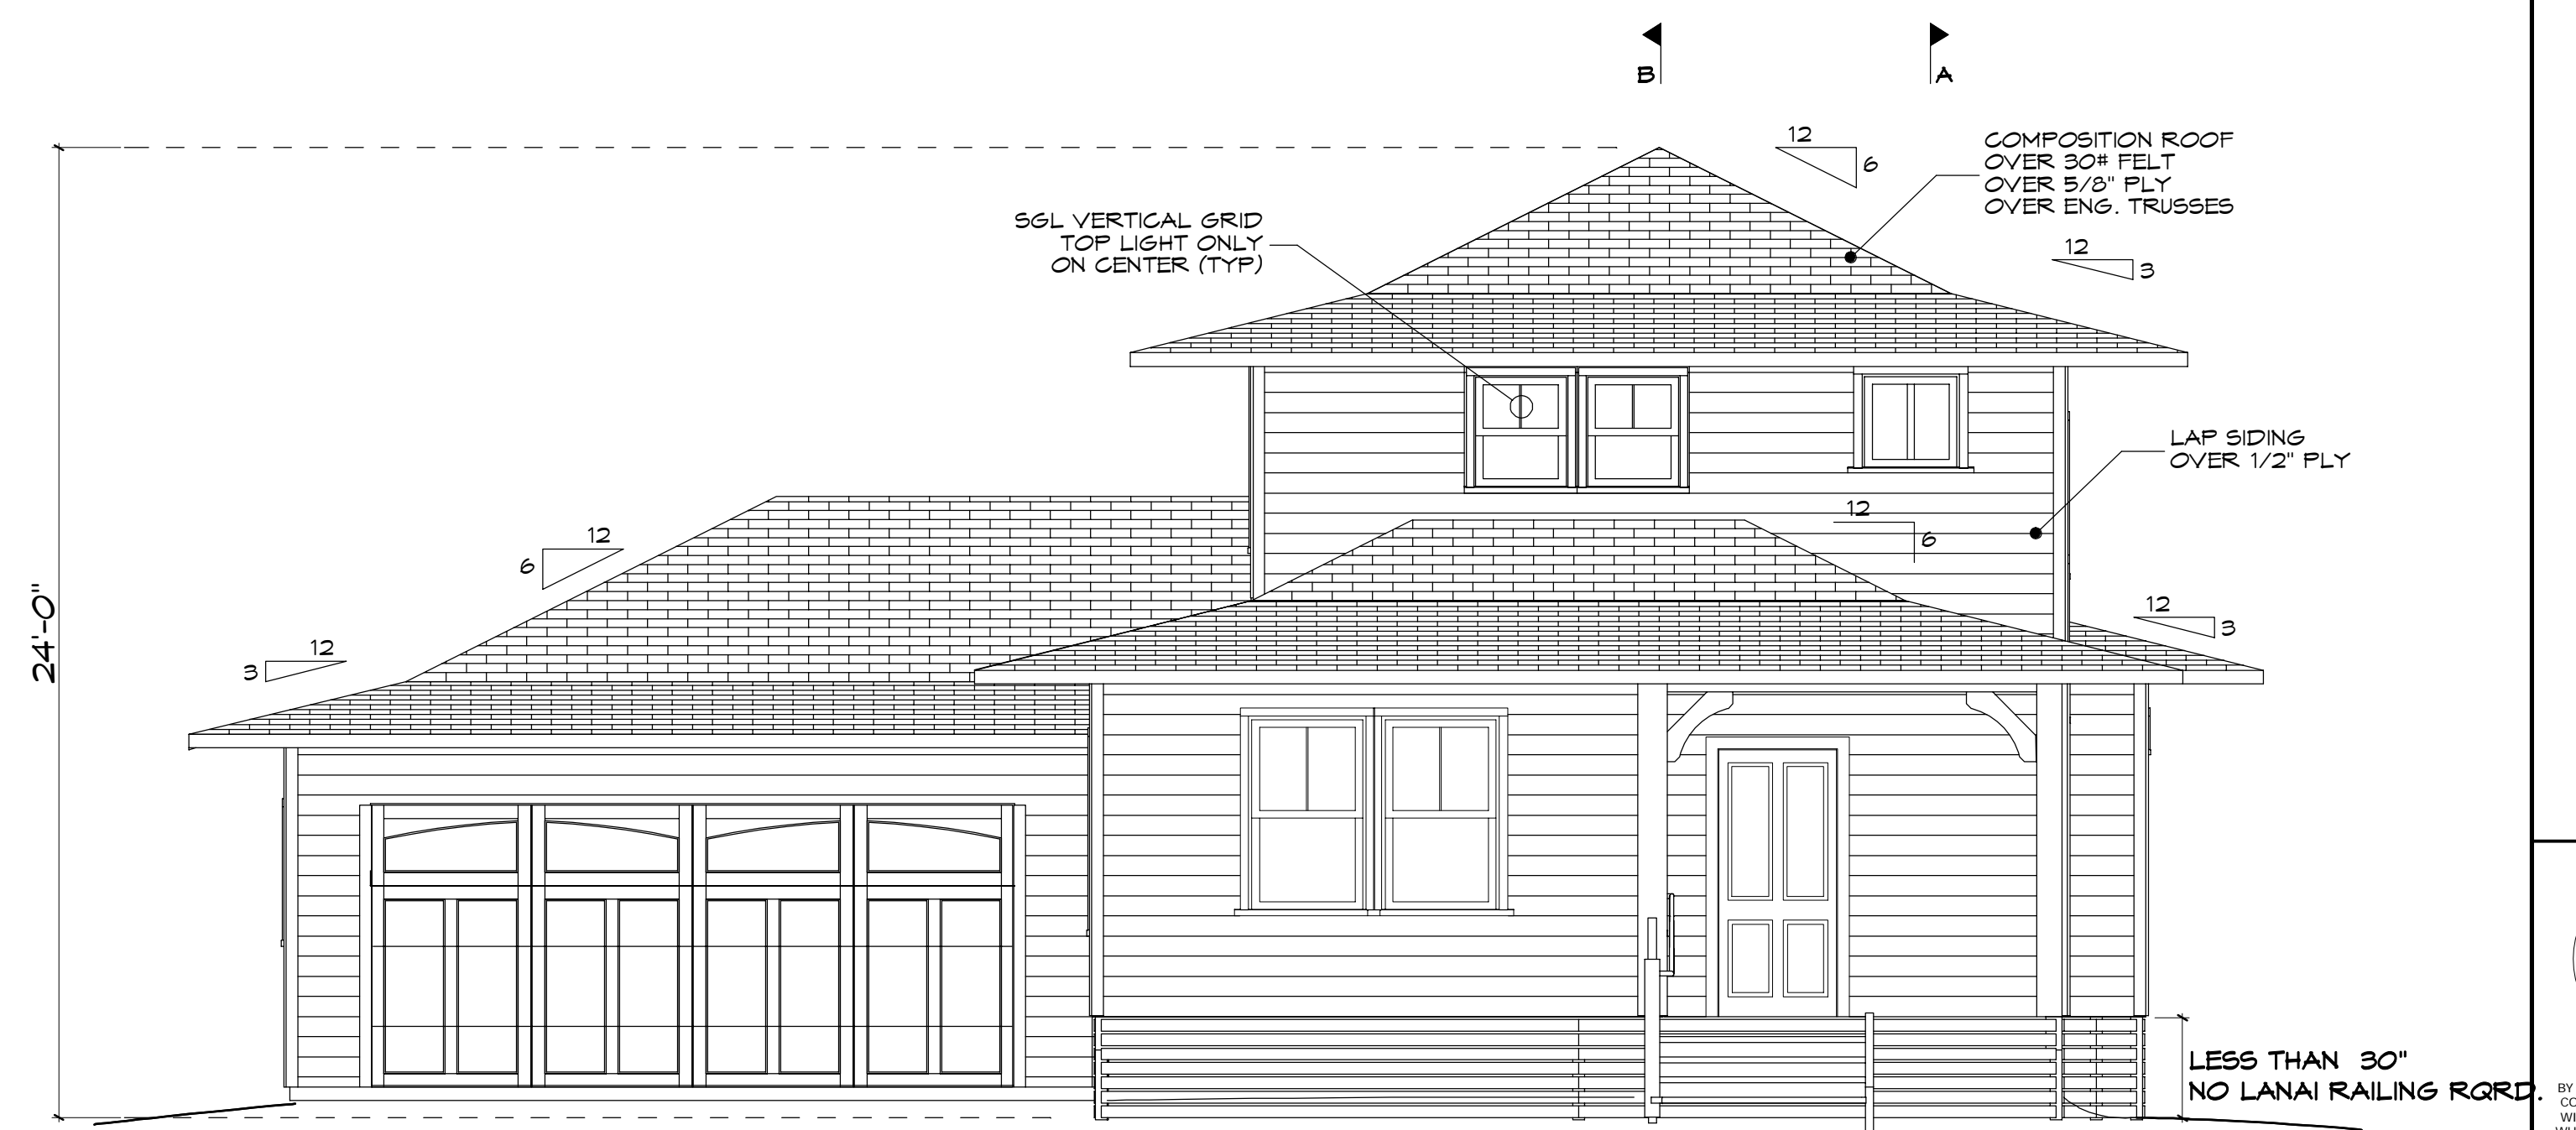

2 E FRONT ELEVATION
A-4 SCALE: 1/4" = 1'-0"

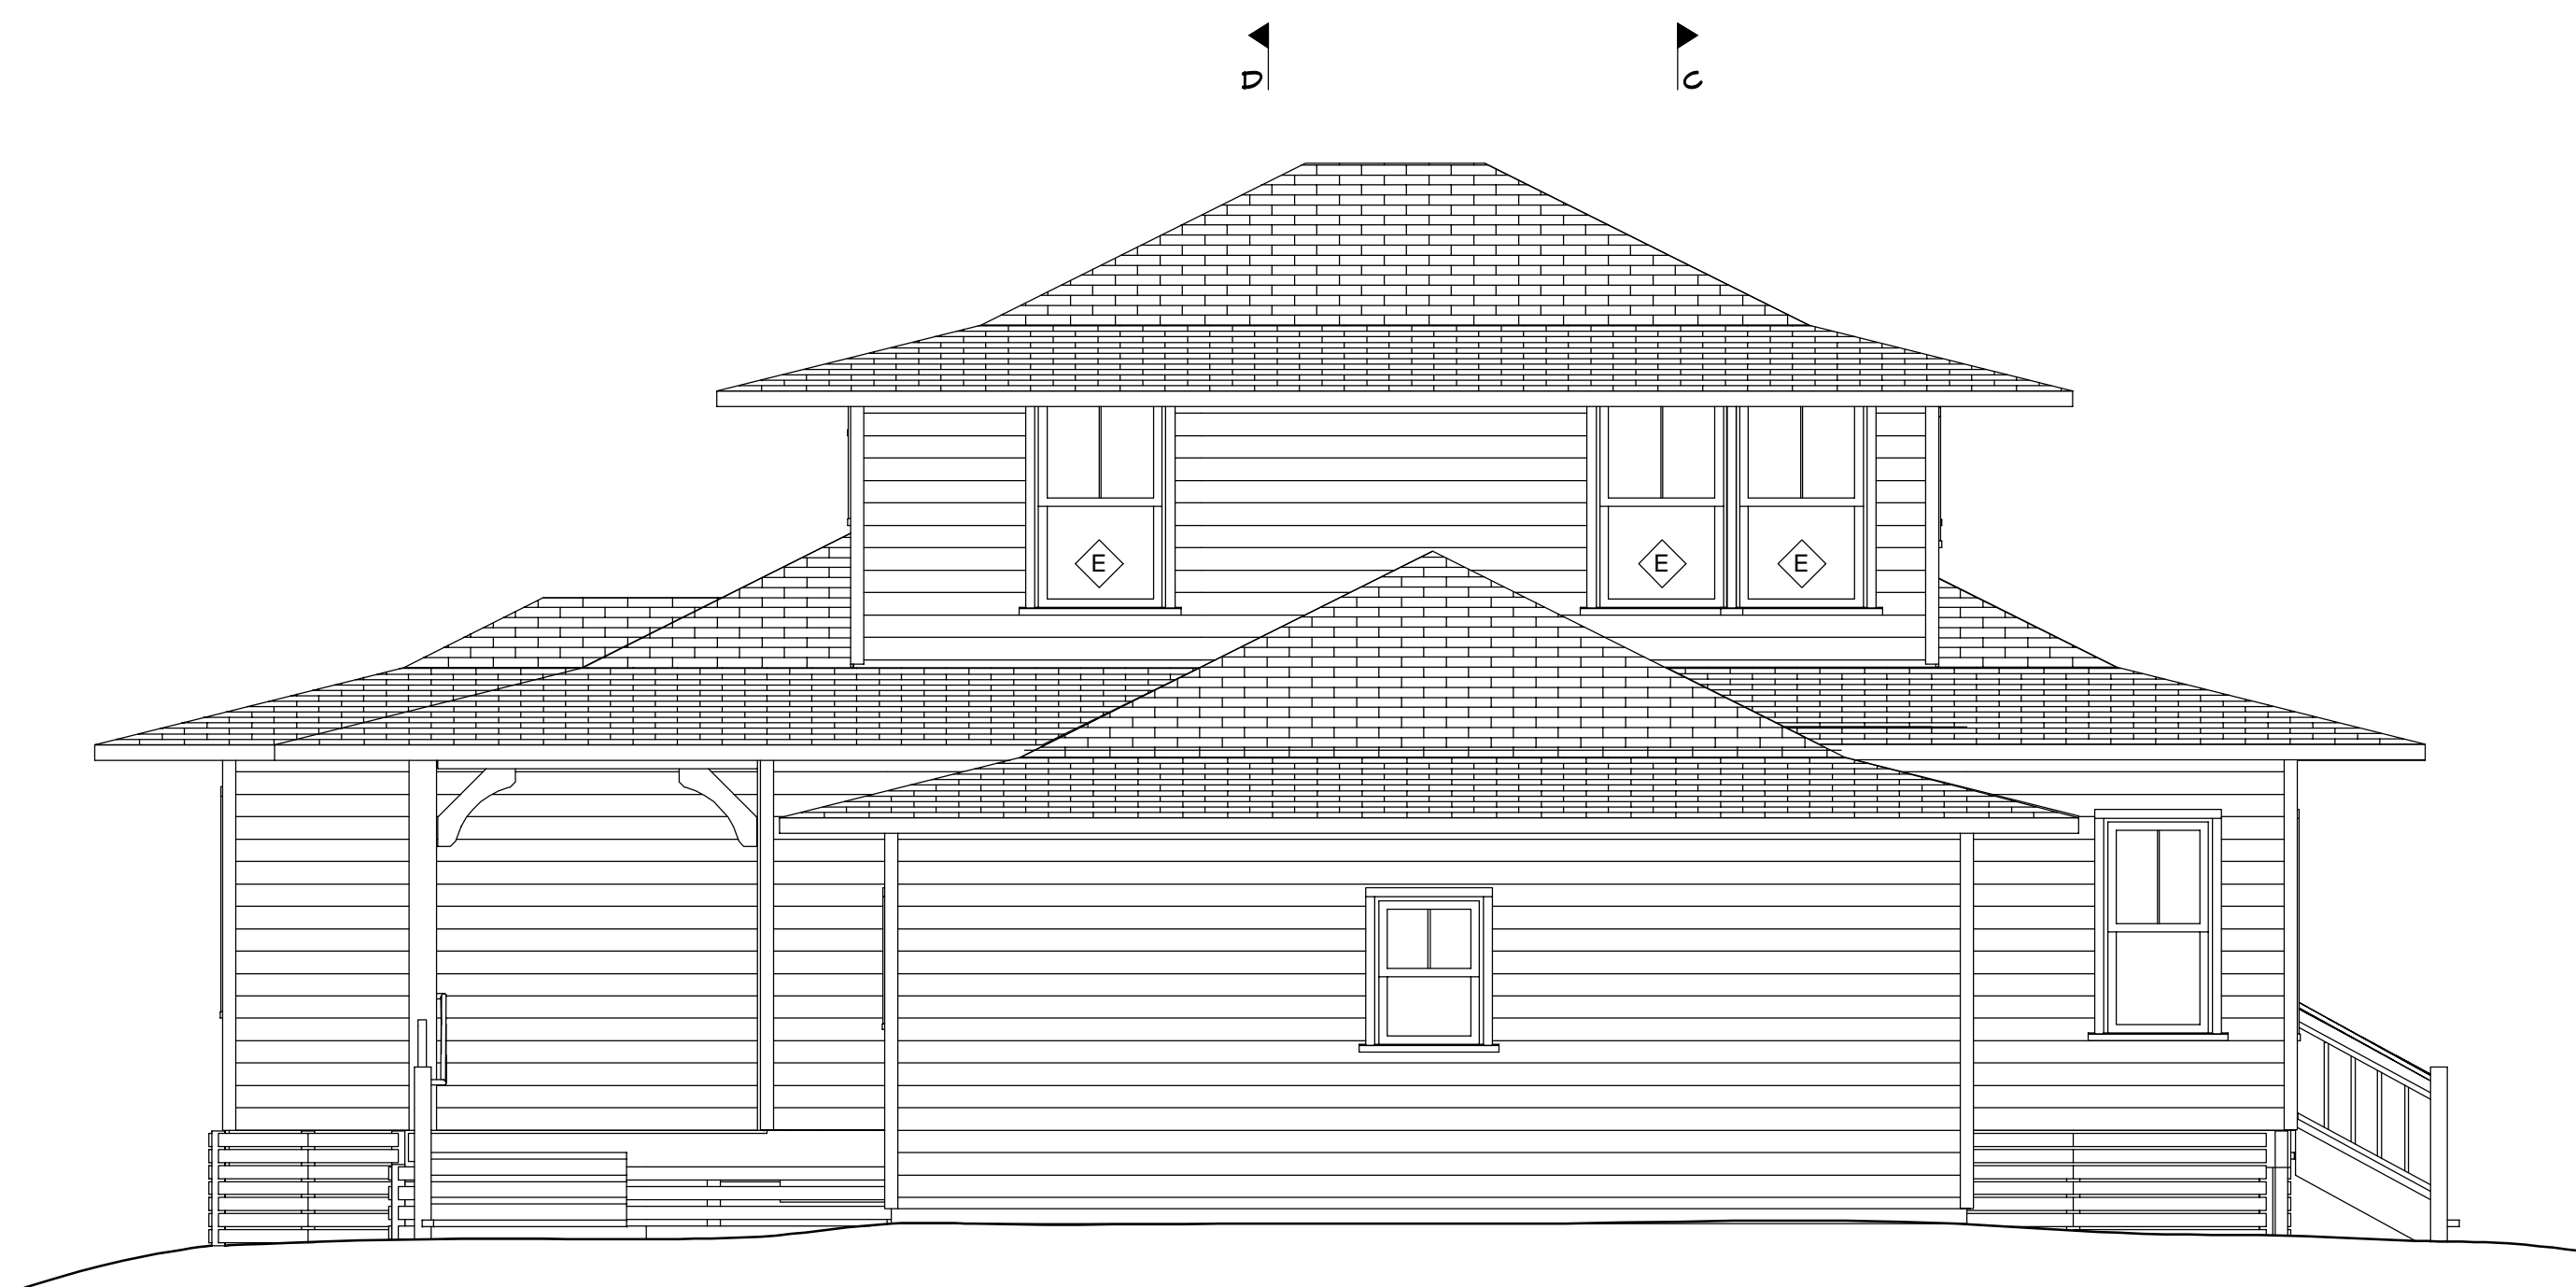

3 S LEFT ELEVATION
A-4 SCALE: 1/4" = 1'-0"



4 N RIGHT ELEVATION
A-4 SCALE: 1/4" = 1'-0"

JOHNSTON • CASSEL DESIGN STUDIO
71 BALDWIN AVE., B-6
P.O. BOX 790731 PAIA, MAUI, HI 96779
(808) 579-9778 PHONE (808) 579-9778 FAX
info@johnstonscassel.com
info@johnstonscassel.com



THIS WORK WAS PREPARED BY ME OR UNDER MY SUPERVISION AND I AM A REGISTERED PROFESSIONAL ARCHITECT IN THE STATE OF HAWAII. I AM NOT PROVIDING ARCHITECTURAL SERVICES IN ANY OTHER STATE. THIS WORK IS BEING PROVIDED AS A REFERENCE TO THE ORIGINAL WORK. LICENSE EXPIRES 04_30_07

SIGNATURE

WAIOLANI PIKAKE
"THE PUALANI"
WAIKAPU, HAWAII
TMK: (2) 3-5-04: 92

ELEVATIONS

Date: 6/20/2006
Scale: as noted
Drawn By: dj
Job:
Sheet Number:
A-4
Total sheet count: