


1 2nd FLOOR PLAN
 SCALE: 1/4" = 1'-0"

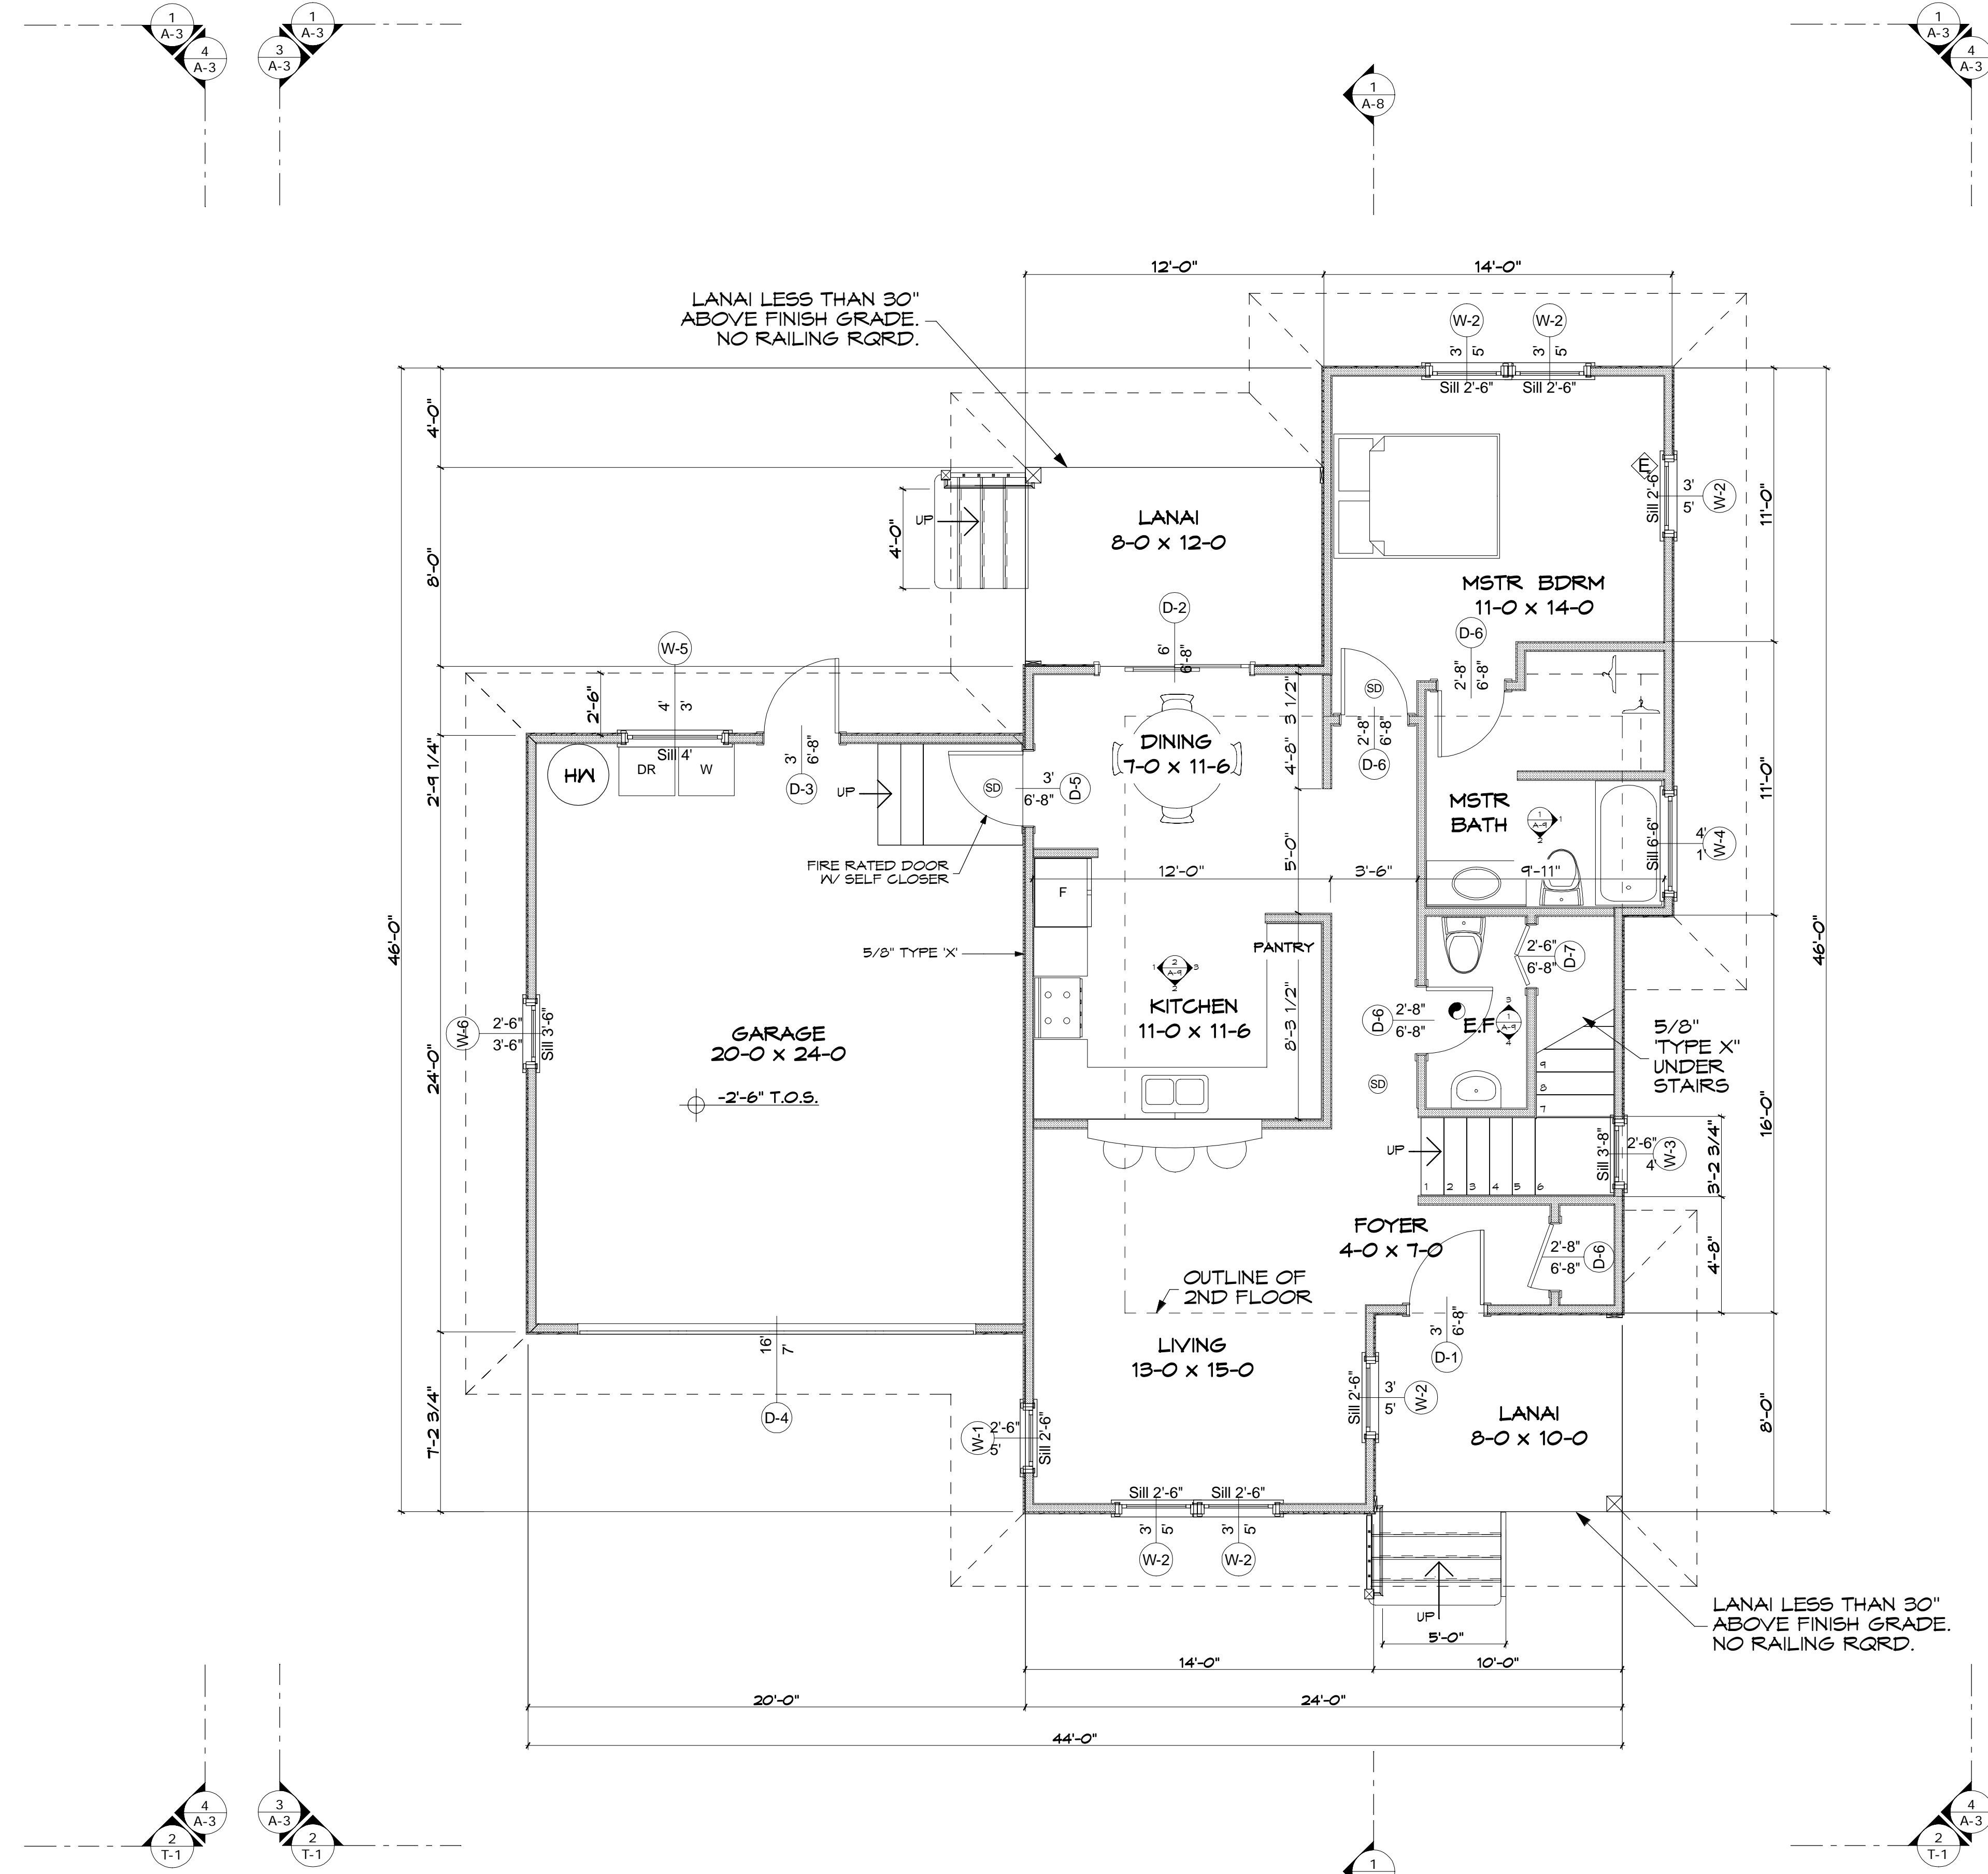

2 1st FLOOR PLAN
 SCALE: 1/4" = 1'-0"

JOHNSTON • CASSEL DESIGN STUDIO
 71 BALDWIN AVE., B-6
 P.O. BOX 790731 PAIA, MAUI, HI 96779
 (808) 579-9778 PHONE (808) 579-9778 FAX
 info@johnstonscassel.com

NICOLAS T. WARDER
 REGISTERED PROFESSIONAL ARCHITECT
 No. AR-45339
 HAWAII, U.S.A.
 THIS WORK WAS PREPARED BY ME OR UNDER MY SUPERVISION AND CONSTRUCTION OF THIS PROJECT WILL BE UNDER MY OBSERVATION. WHEN REQUIRED BY HAWAII LAWS, LICENSE EXPIRES 04/30/07

WAIOLANI PIKAKE
"THE PUALANI"
 WAIKAPU, HAWAII
 TMK: (2) 3-5-04: 92

FLOOR PLANS

Date: 6/20/2006
 Scale: as noted
 Drawn By: dj
 Job:
 Sheet Number:
A-3
 Total sheet count: