

CONDO UNIT '3' FLOOR PLAN N.T.S.

UNIT '3'
 KAHAKAPO HOMESTEADS CONDOMINIUM
 'EHU ROAD, OLINDA, MAUI, HI.
 TMK: 2-4-013-218


DATE
 MAR. 20, 2009

DRAWN BY:
 GSM


2 OF 4

20'-0"


FINISH GRADE

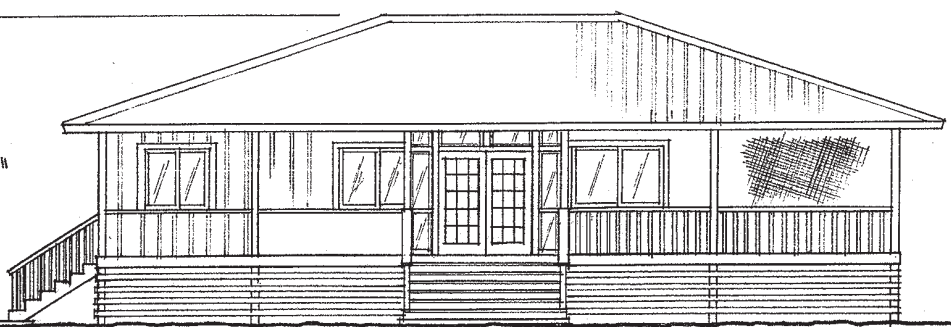


NORTH ELEVATION

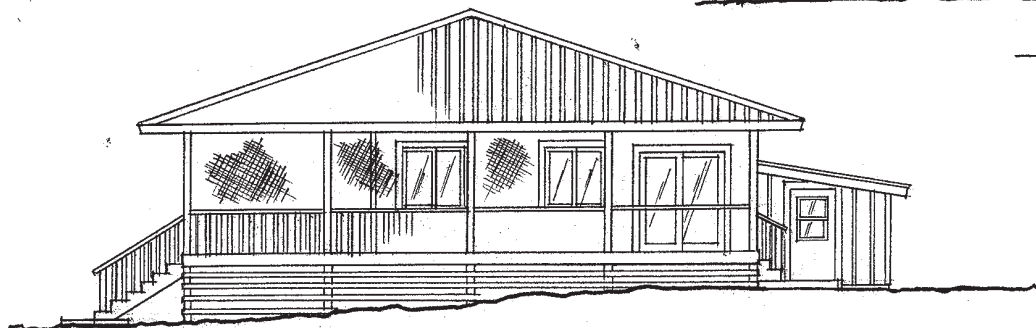

END WEST ELEVATION

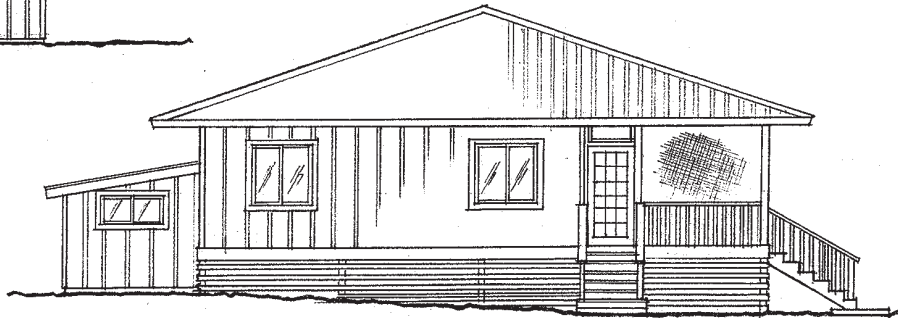

EAST ELEVATION

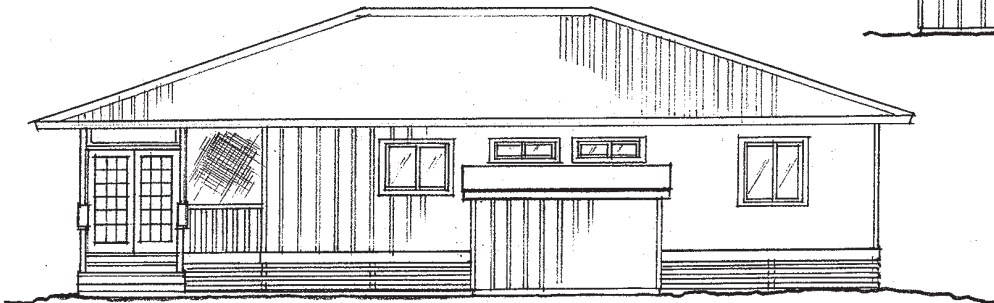

SOUTH/ENTRY ELEVATION

CONDO UNIT '3' EXTERIOR ELEVATIONS

SCALE: 1/8" = 1'-0"

UNIT '3'
KAHAKAPOO HOMESTEADS CONDOMINIUM
'EHU ROAD, OAHUA, MAUI, HI.
TMK: 2-4-013-218

DATE
MAR. 20, 2009
DRAWN BY:
GEM

3
OF
4